

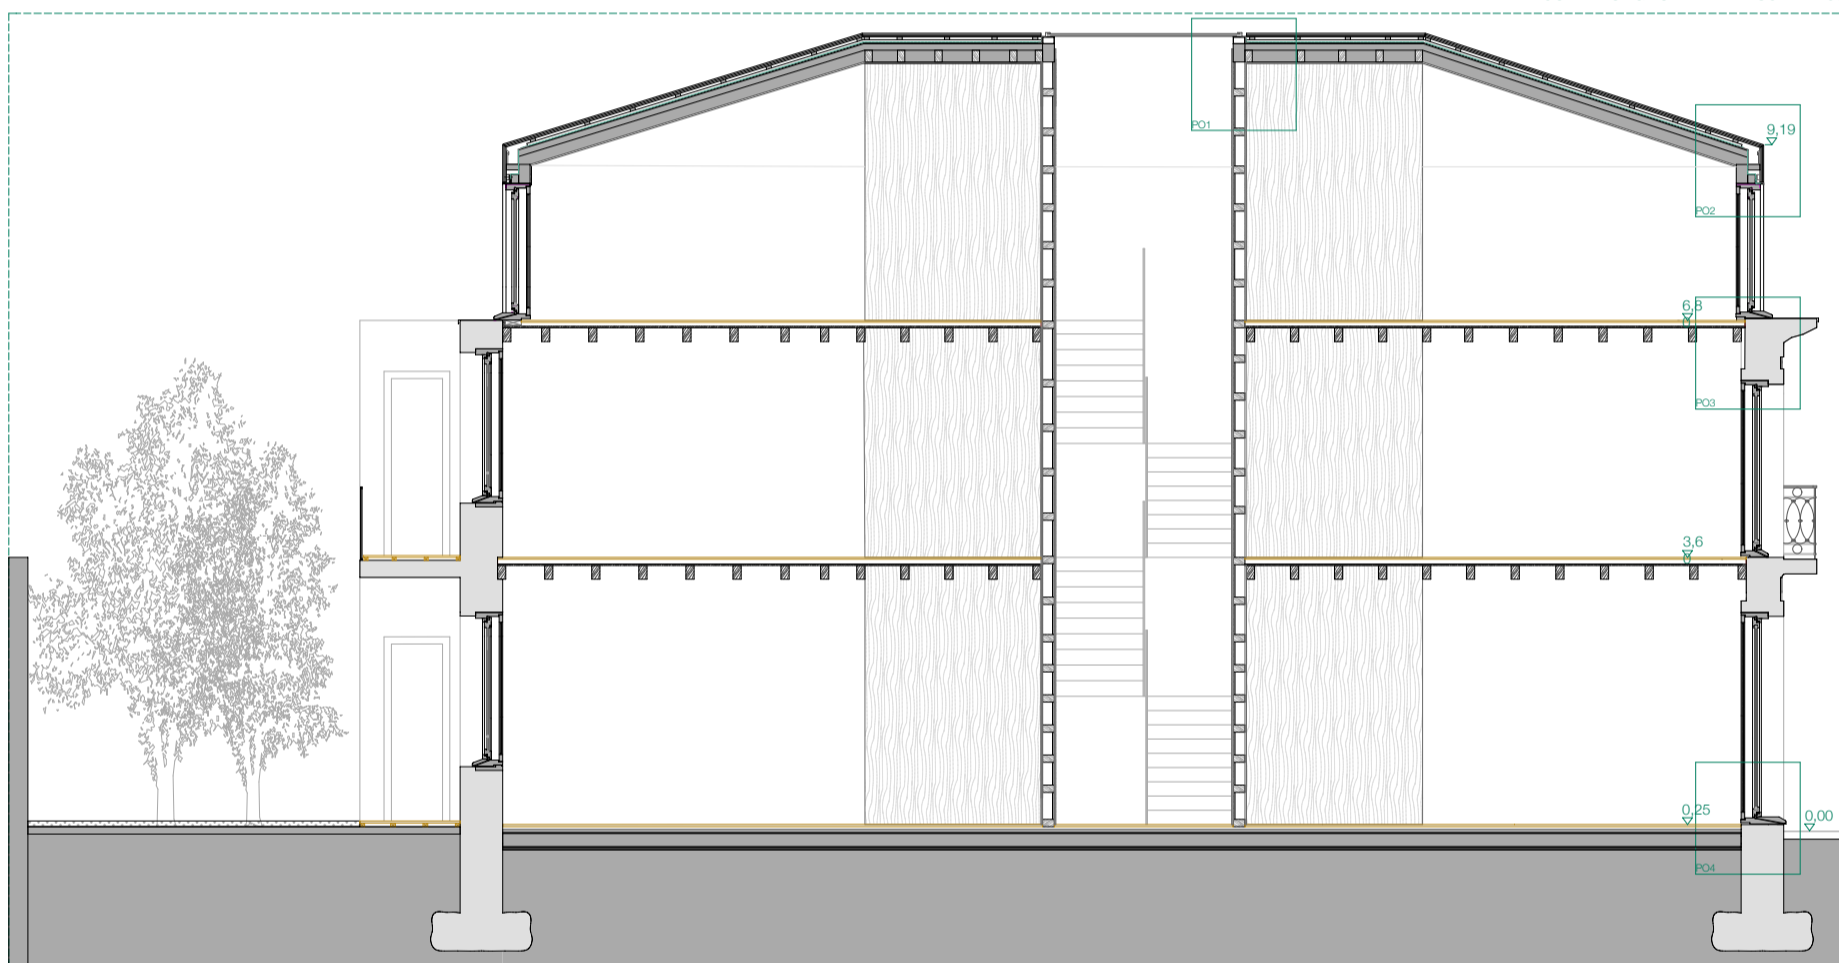


CORTE LONGITUDINAL A - ESCALA 1.50

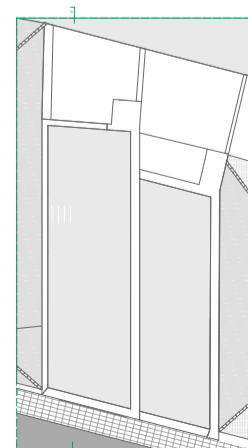

CORTE LONGITUDINAL B - ESCALA 1.50

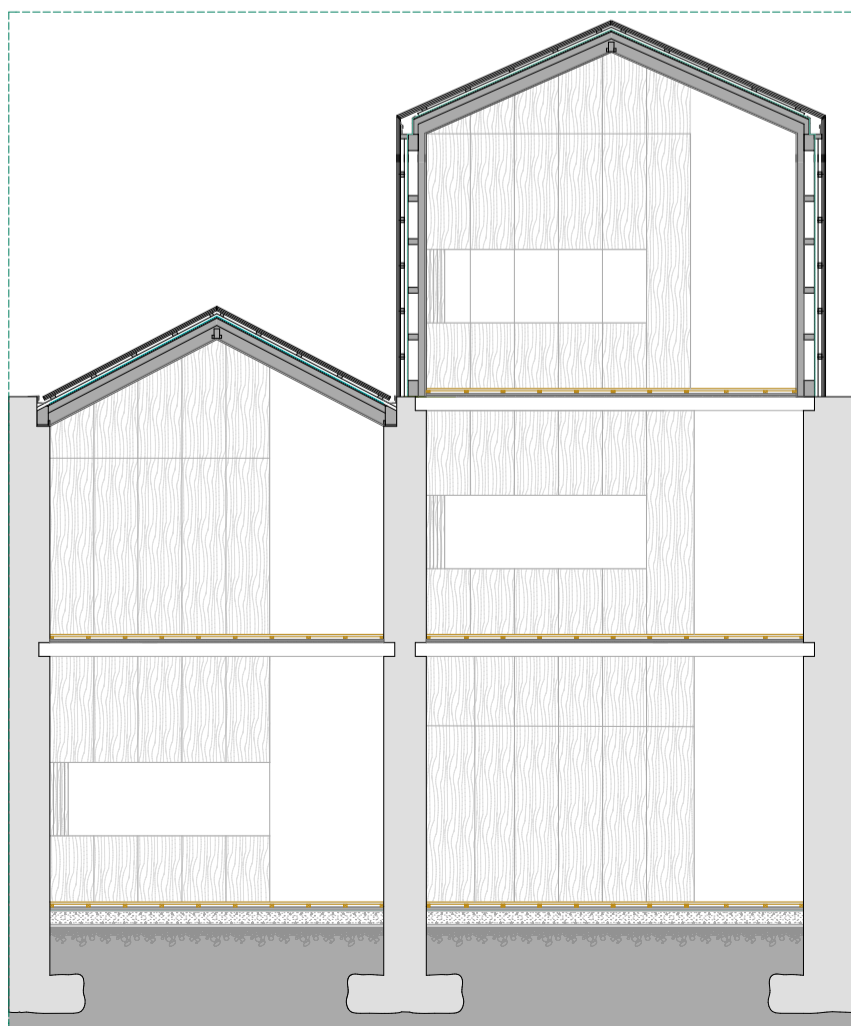

CORTES TRANSVERSAIS C/D - ESCALA 1.50